

Temporary Road Closure - B2087 Dale Hill, Ticehurst

Please be aware that the following works will be carried out:-

B2087	Dale Hill, Ticehurst
Temporary Road Closure	From outside a property known as Top Cottage to the side of a property known as Downsda Farm, a distance of 300 metres.
6/11/2017 To 24/11/2017	works anticipated to take 19 days.
To allow Southern Gas Networks to carry out new gas connection works.	

Diversion via:

Via - B2087 Berners Hill – B2087 Broom Hill – B2087 Union Street – B2087 High Street – A21 (T) – B2099 Ticehurst Road – B2099 Pashley Road and vice versa.(please see map attached)

Advance warning signs will be placed on site advising of actual date of works

If you need to discuss this further please contact:

Southern Gas Networks on 0800 912 1700



A partnership between:



 Please consider the environment before printing this e-mail

Drawing Notes

Cone lights spaced minimum 9m, cones to be 750 mm or 1m'

This TM will comply with the Safety at Street Works and Road Works Code of Practice

Traffic Management Key

	Area of Works
	Temp Traffic Signals
	900mm/1200mm Road Signs on 'A' Frames
	750mm Road Signs
	750mm/1m Road Cones
	No Waiting Cones
	Traffic Separator Blocks

Drawing Office


DWG Number	14008
Contract Number	GAT/394912
Phase Number	1 of 1
Page Number	1 of 1
Date Surveyed	Customer
Date Drawn	12-01-2017
Drawn By	MF
Survey By	Customer
Checked By	PT

Project Details

MEDWAY CIVILS

DALE HILL
TICEHURST
WADHURST
TN5 7DQ

Do not scale from this drawing for generic use only

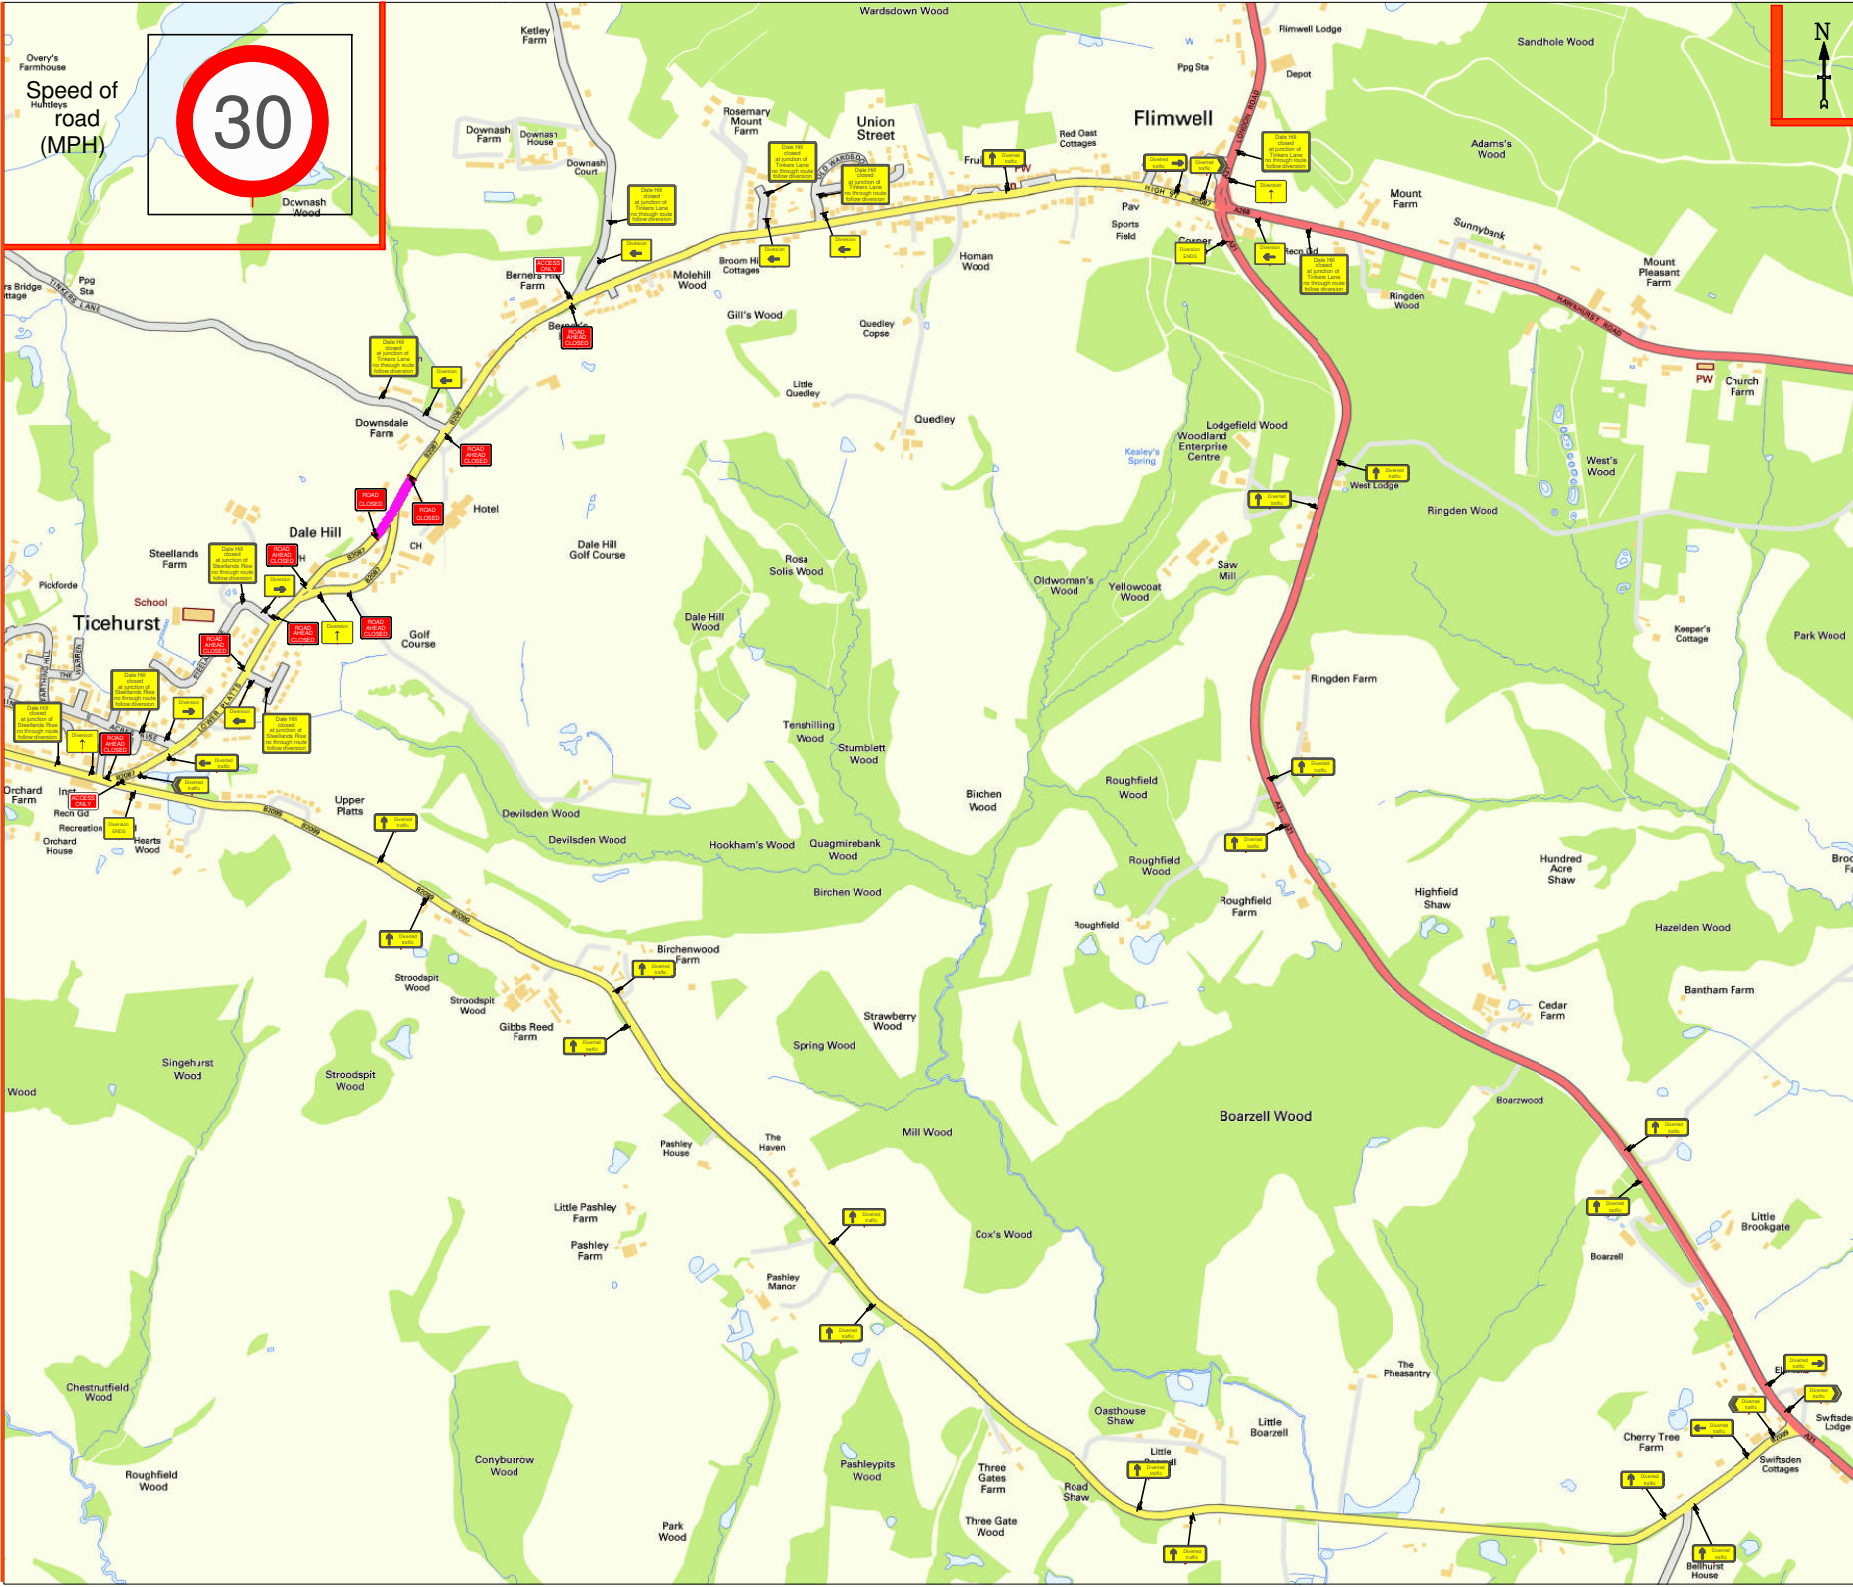

Speed of road (MPH)

30

Downwash Wood

